



Third

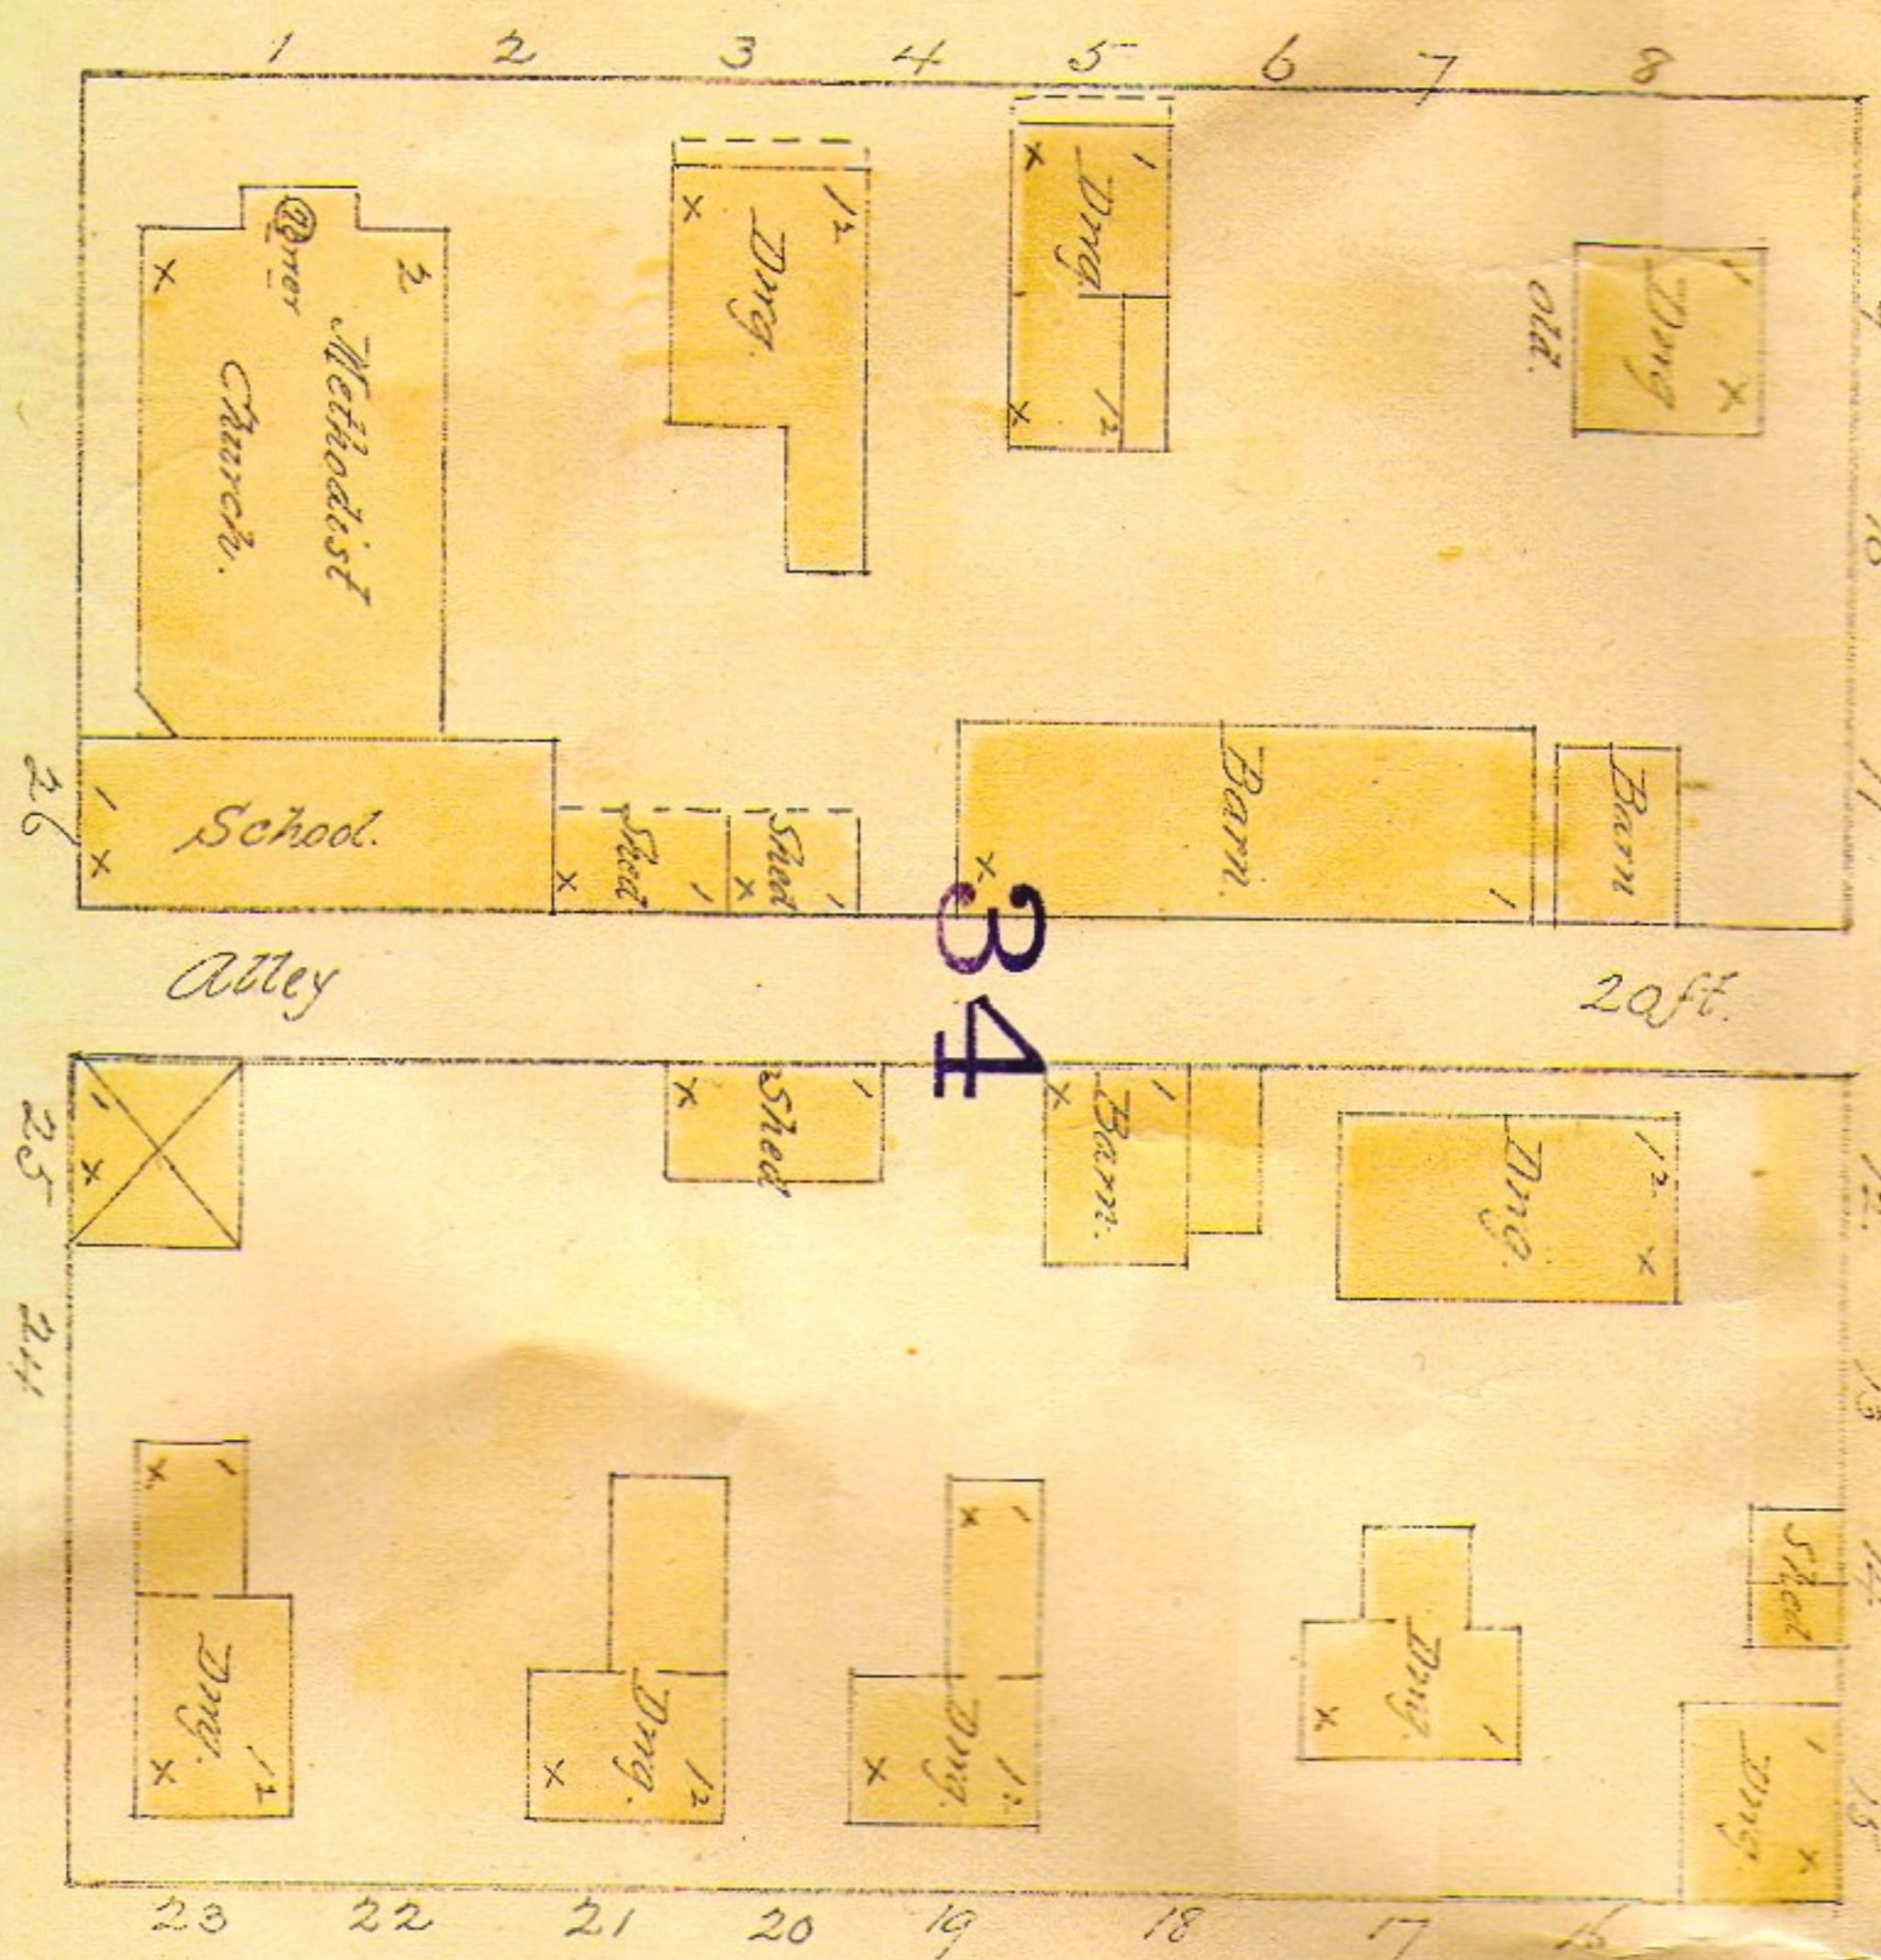


34

Fourth

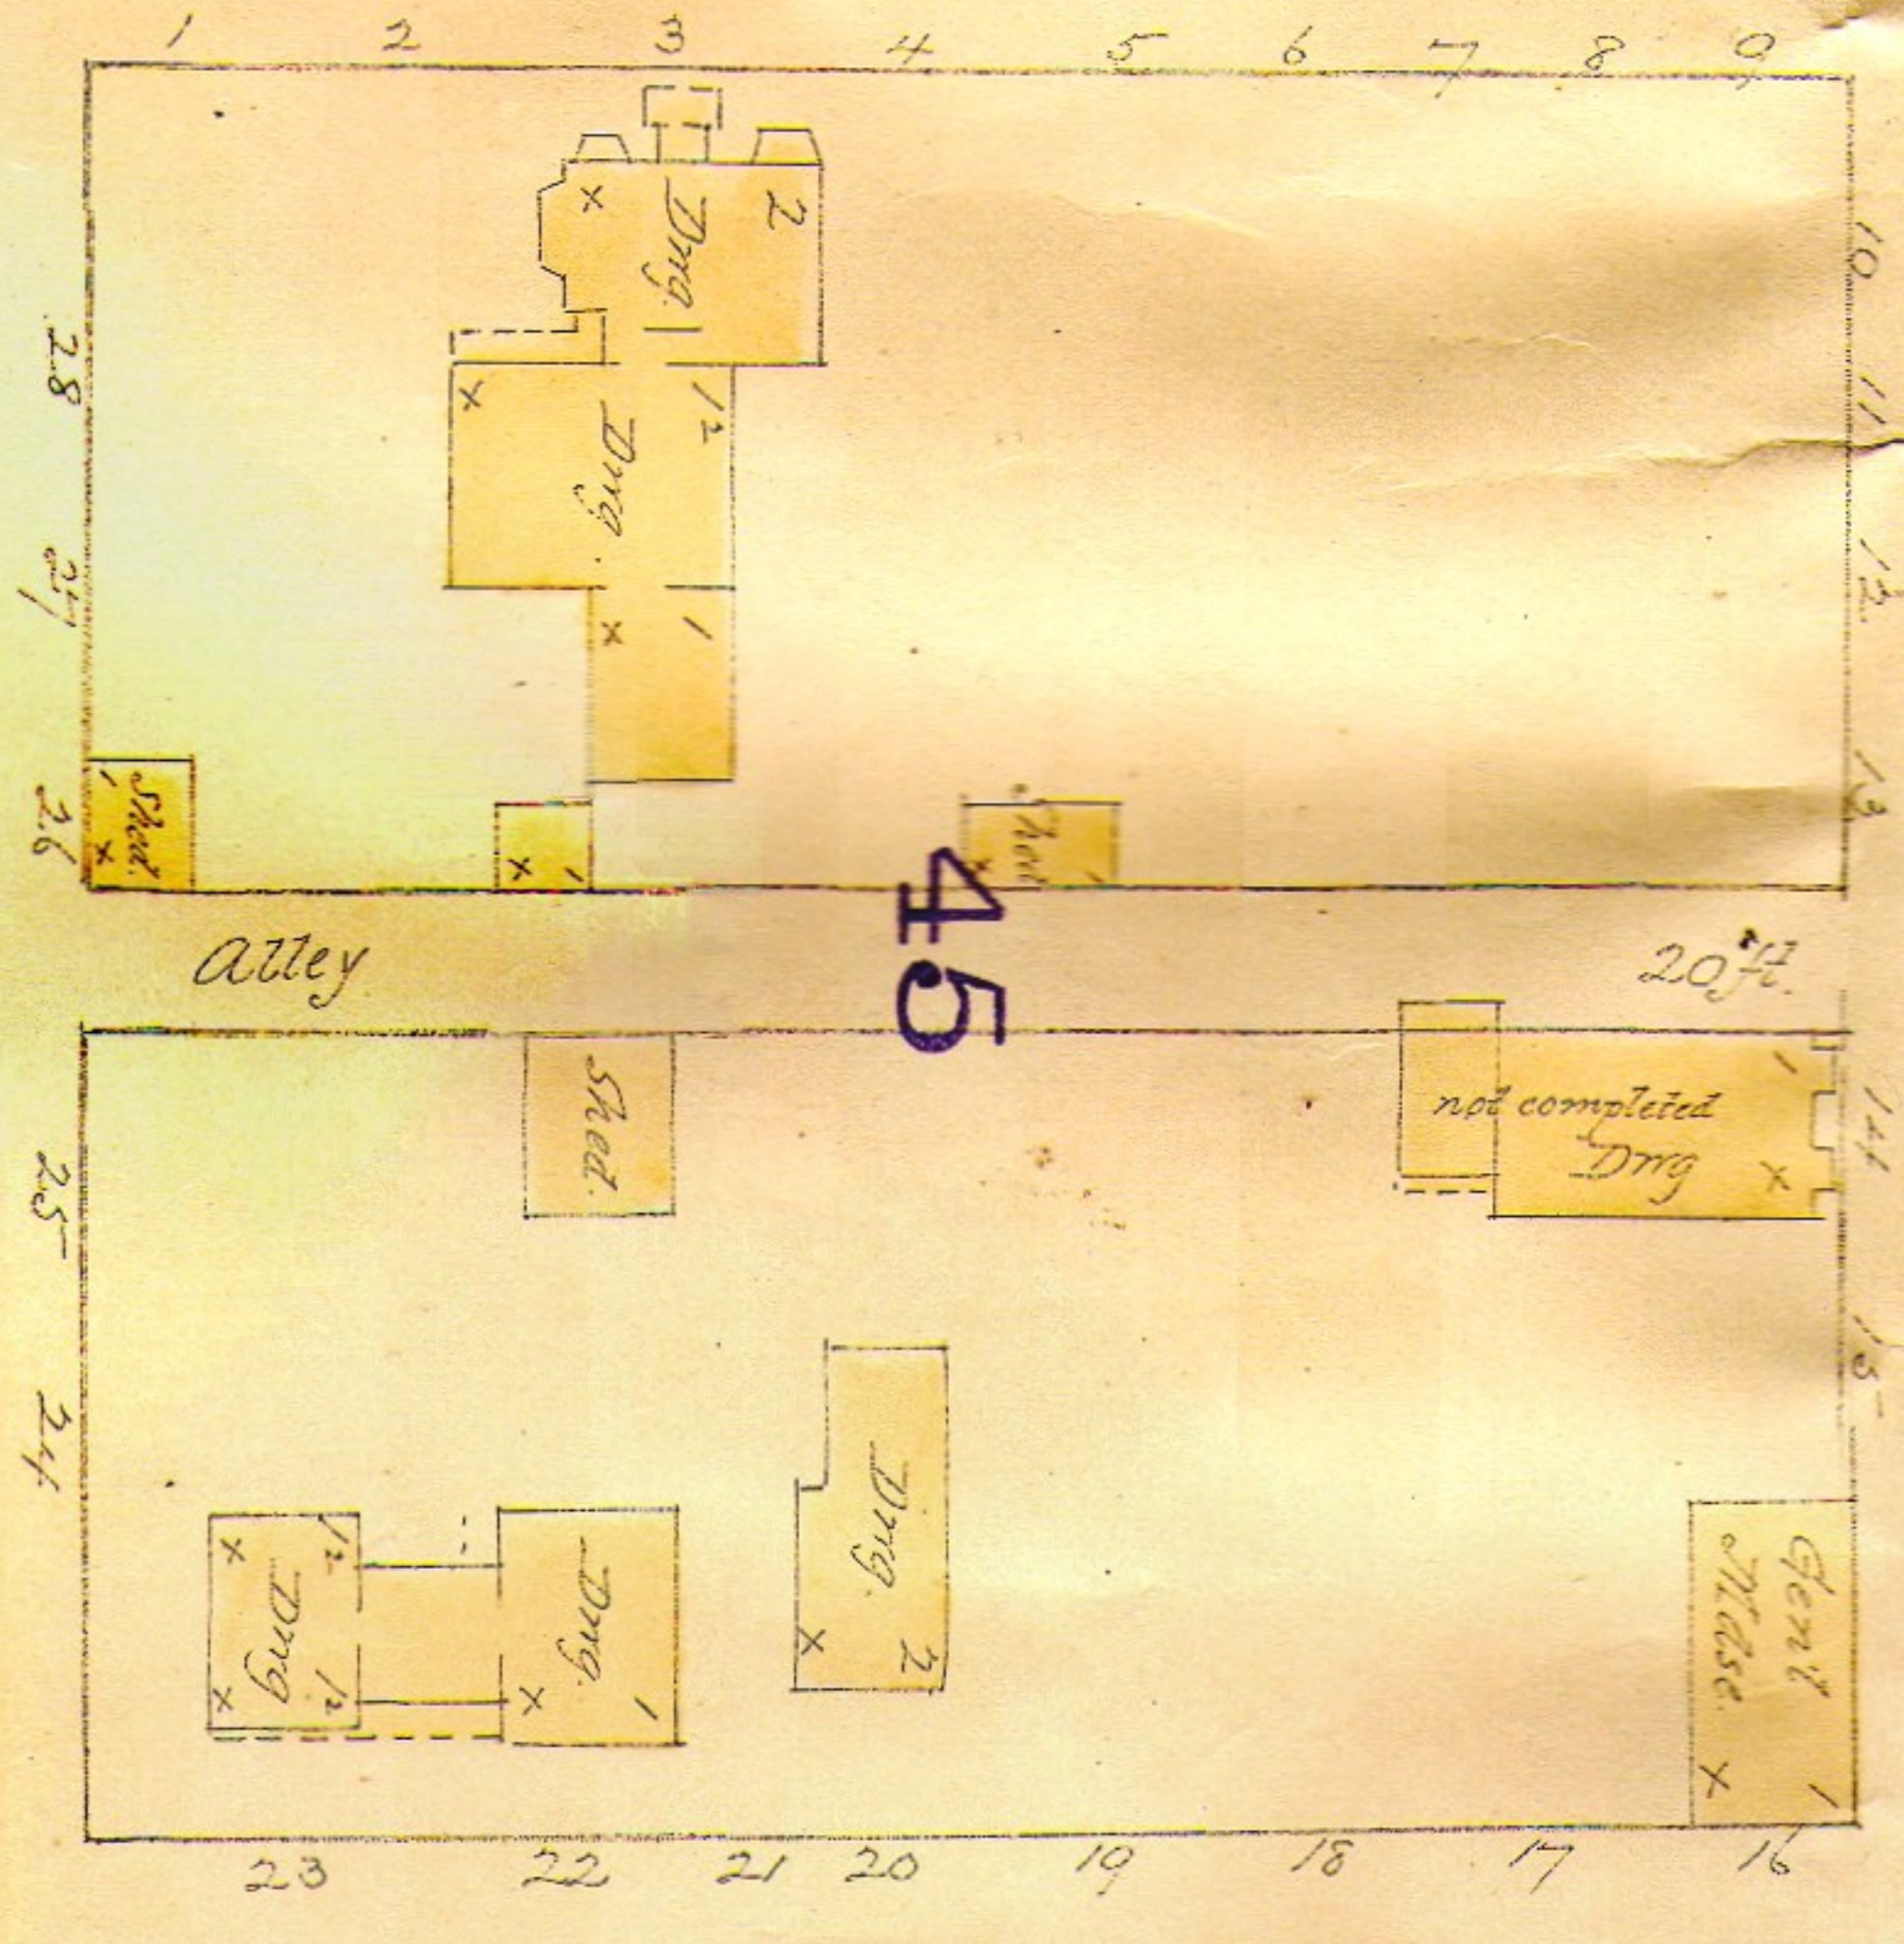


45

Fifth

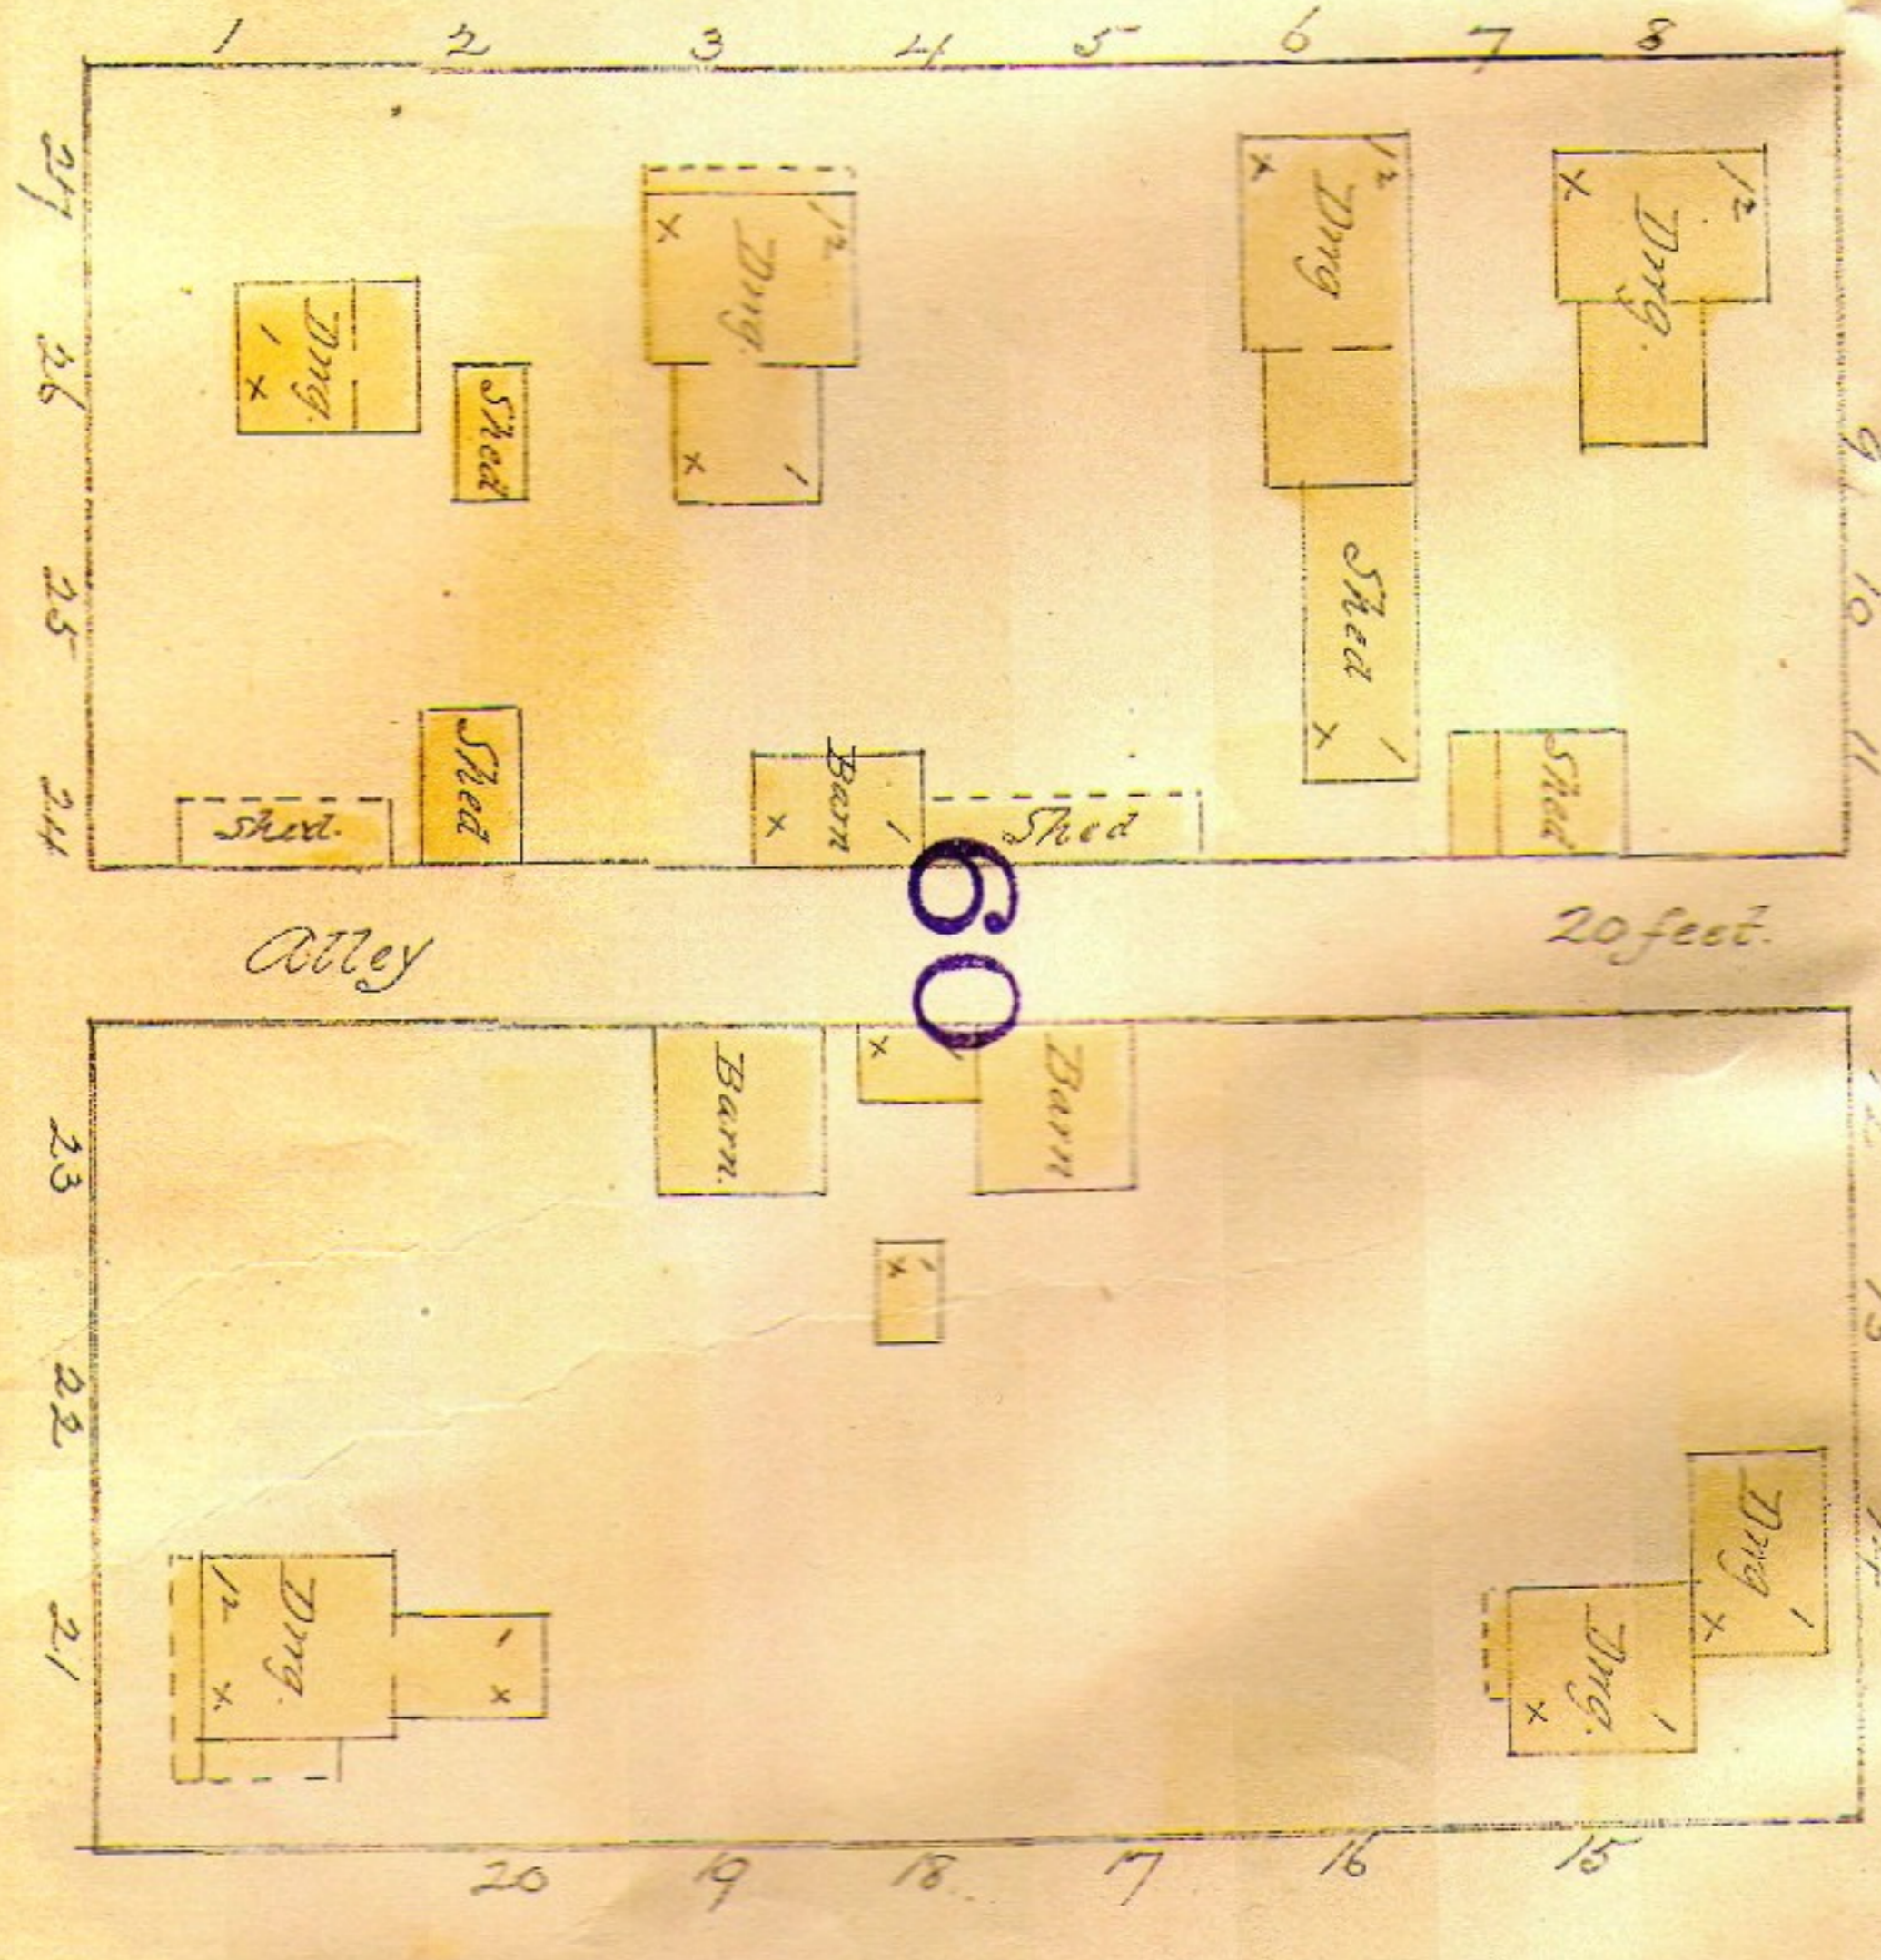

60


Sixth

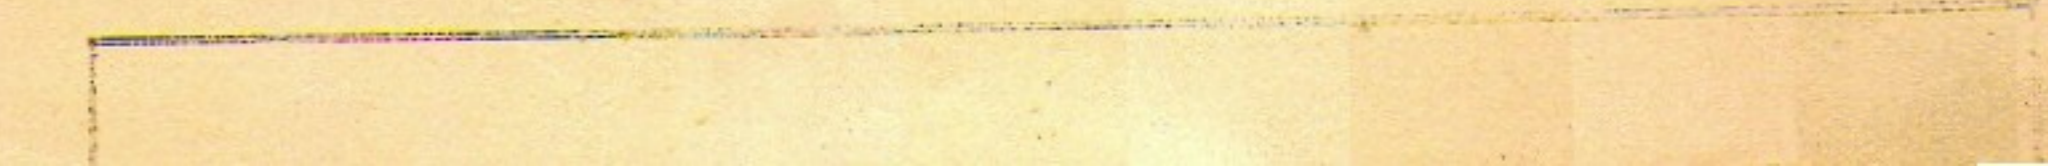


33

H

Street 75ft

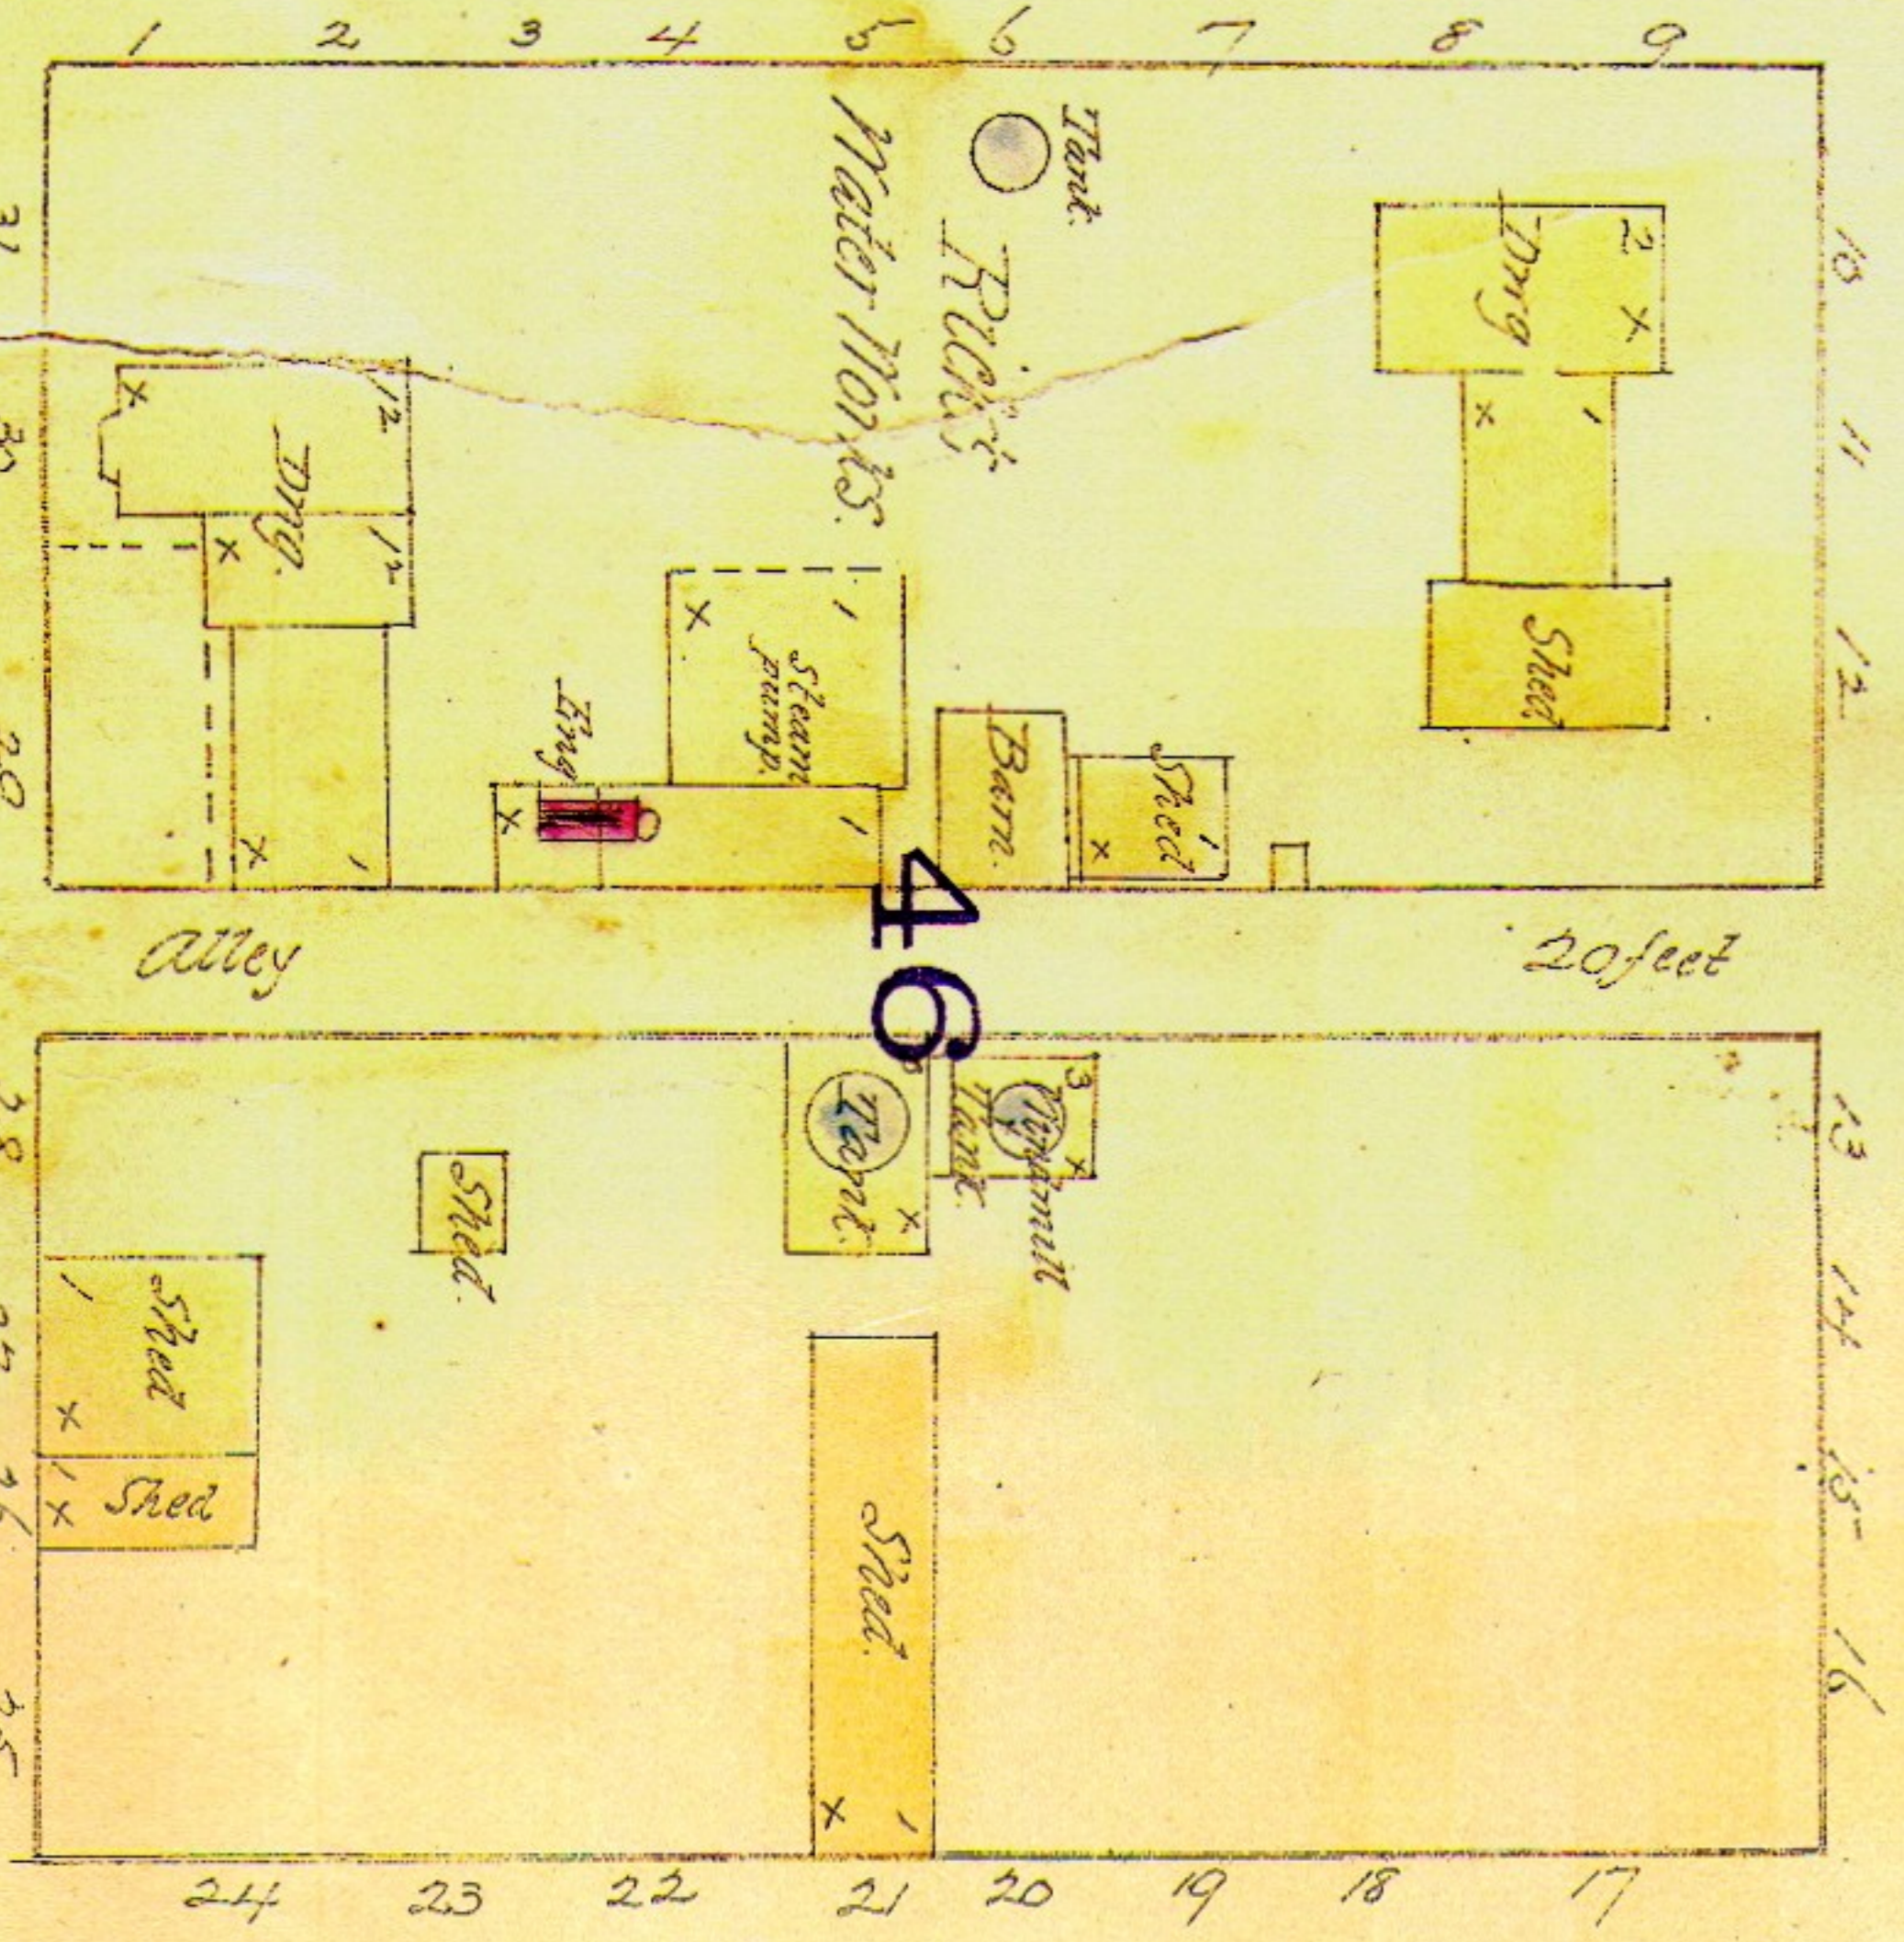

46

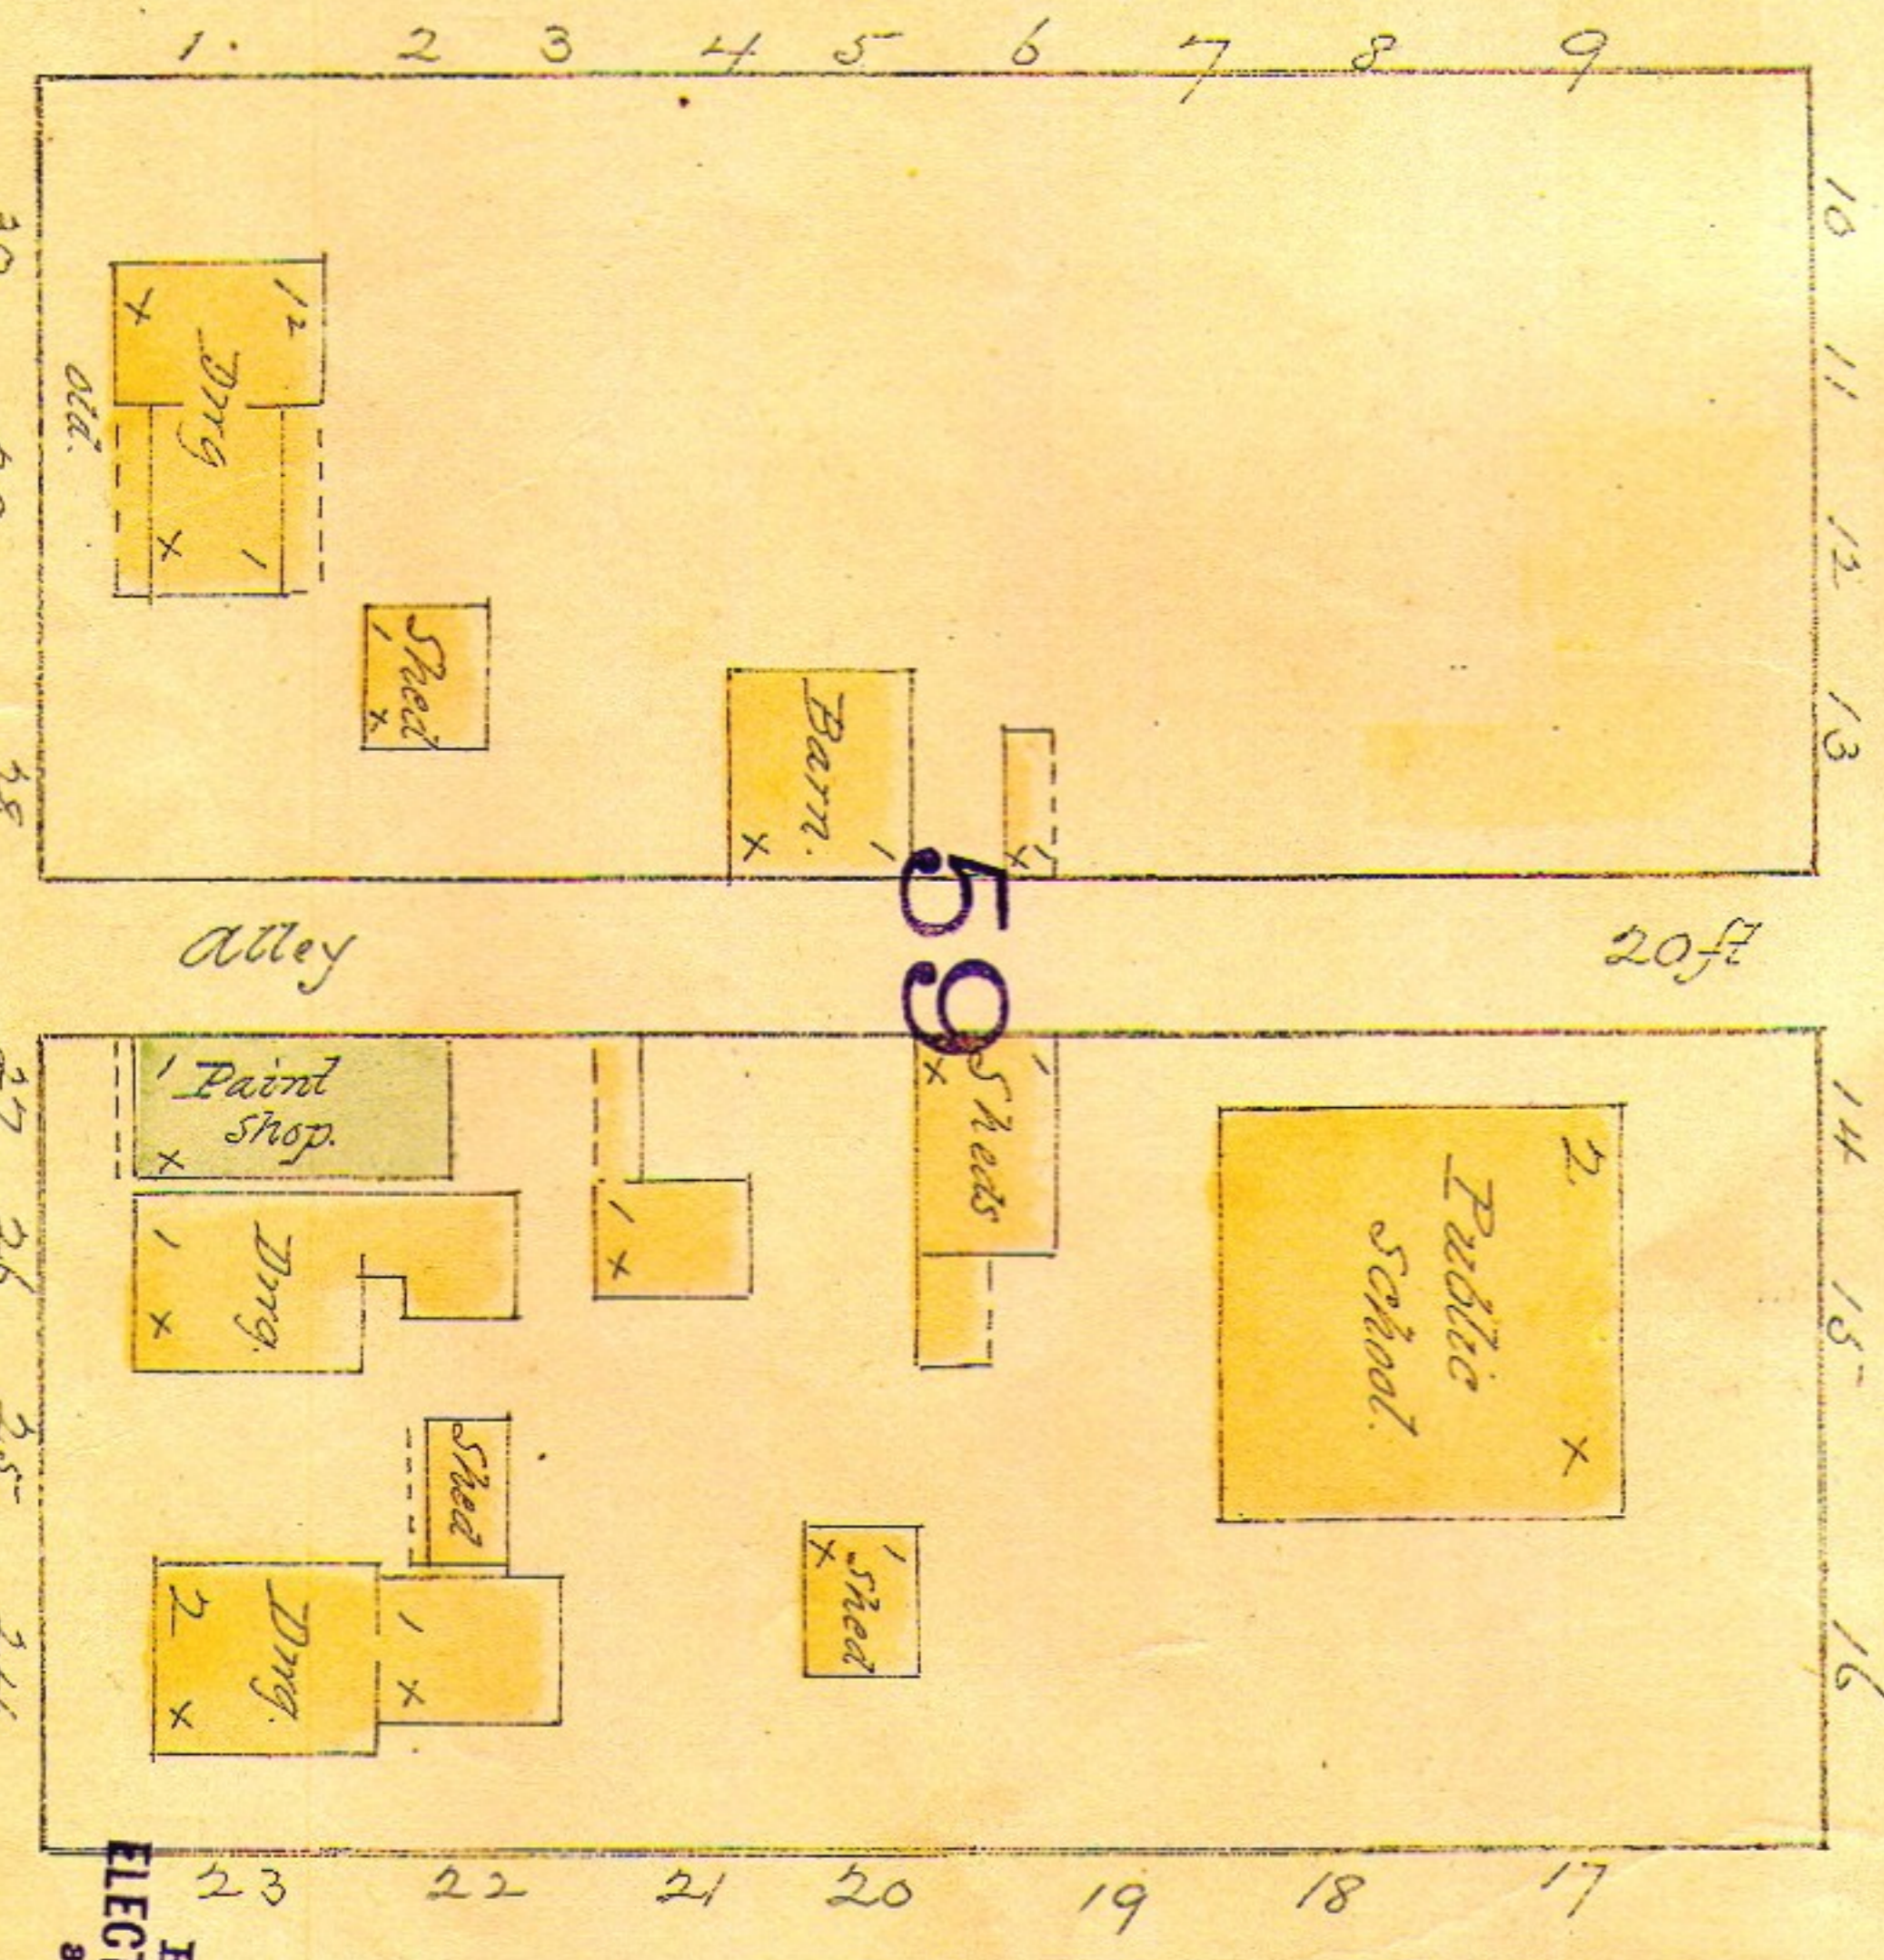

59

See sheet 3

Street 75ft

Street 75ft